

PLAN SHOWING
SUBDIVISION
 OF THE FRACTIONAL
 S.W. 1/4 SEC. 29-TR47-RGE. 1-W.5TH M.
 PIGEON LAKE
SUNDANCE BEACH
 - ALBERTA -
 SCALE: 1 INCH = 100 FEET

44148 K145
 I certify that the within instrument is duly Entered and Registered in the Land Titles Office for the North Alberta Land Registration District at Edmonton, in the Province of Alberta on: 23rd of March, A.D. 1953, Number: 21876.
 Book: 111, Page: 172
 J. H. Hume, Registrar


OWNERS


NOTE: PORTION TO BE REDESIGNATED OUTLINED IN RED. CONTAINS 19.13 ACRES.
 100' WIDE STRIPS PLANNED SHOWN 75' WIDE.
 100' WIDE STRIPS PLANNED SHOWN 75' WIDE.
 DISTANCES ARE IN FEET AND DECIMALS OF A FOOT DISTANCES SHOWN IN CIRCLE ARE CALCULATED.

APPROVED: APR 17 1953
 PROVINCIAL PLANNING ADVISORY BOARD
 Director of Town and Rural Planning

 J. H. Hume, Registrar


No Crown Land included in this survey
 Dated this 20th day of May, 1953.
 Director, Technical Division
 Dept. Lands & Forests

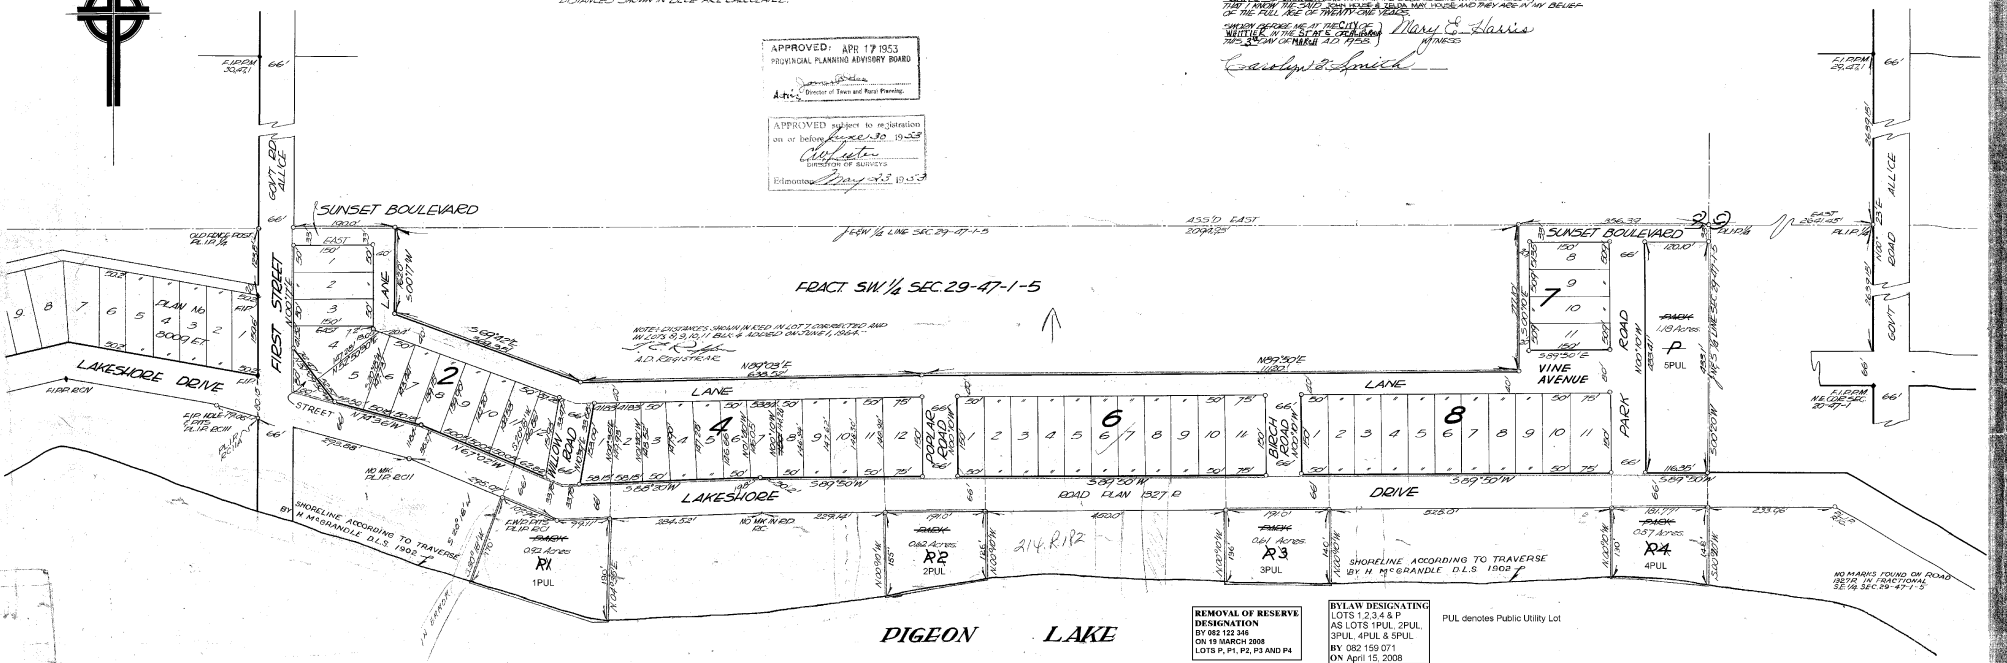

REMOVAL OF RESERVE DESIGNATION
 LOTS P, P1, P2, P3 AND P4

PUL denotes Public Utility Lot

 SE 1/4 SEC 29-47-1-5

